


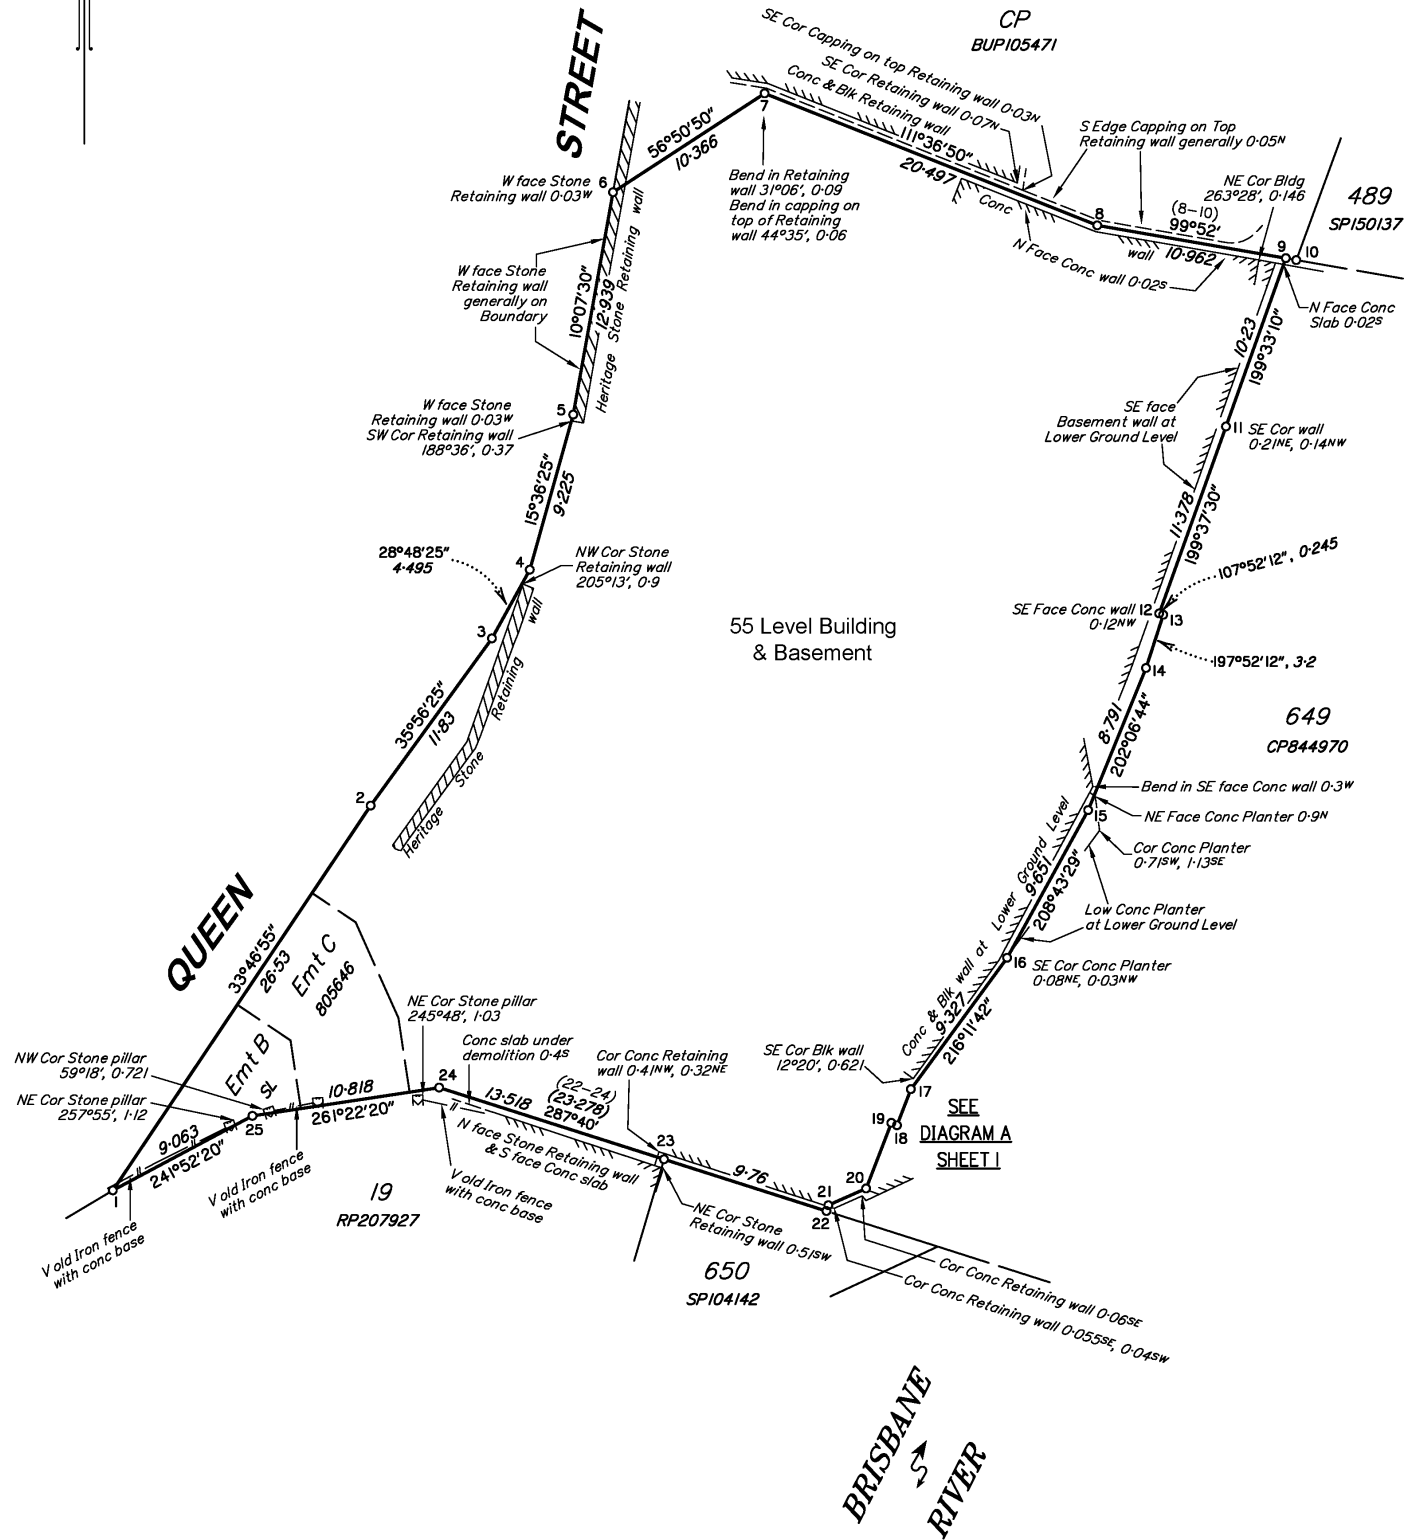

Scale 1:300



State copyright reserved.

Insert Plan Number
SP284675

(Basement Level)
Scale 1:300

(Lower Ground)
Scale 1:300

Director

4/10/2023

COMMON PROPERTY

— — — — Denotes line of level below

Scale 1:300

State copyright reserved.


Insert
Plan
Number

SP284675

Bennett + Bennett 15/32 008 BFP DWG SCO 30/07/2023

LEVEL C

(Laneway Level)
Scale 1:300

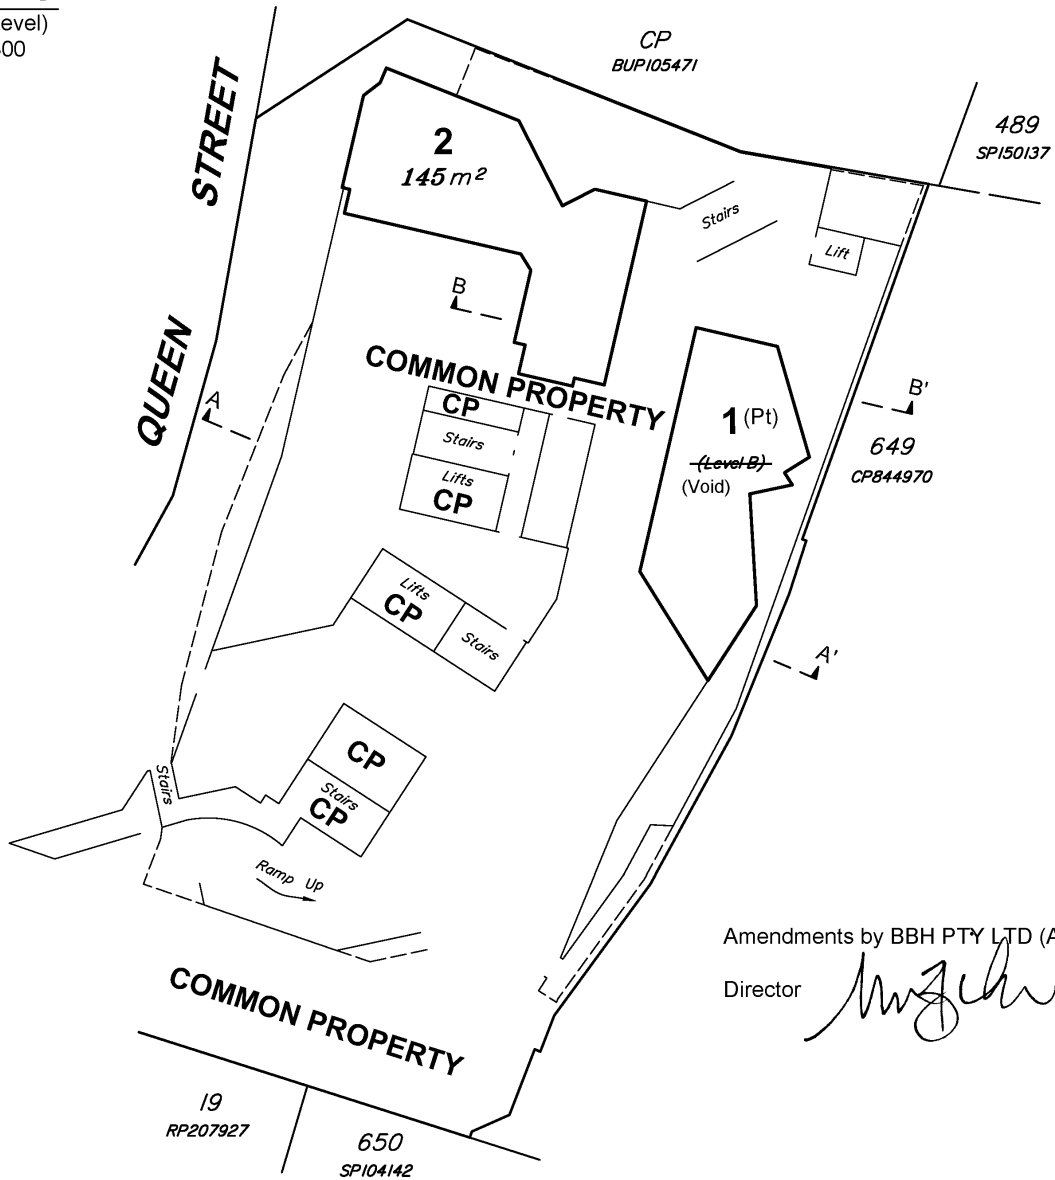

Amendments by BBH PTY LTD (ACN 010 427 531)


Director

4/10/2023

----- Denotes line of level below

SECTION B-B'

Not to Scale

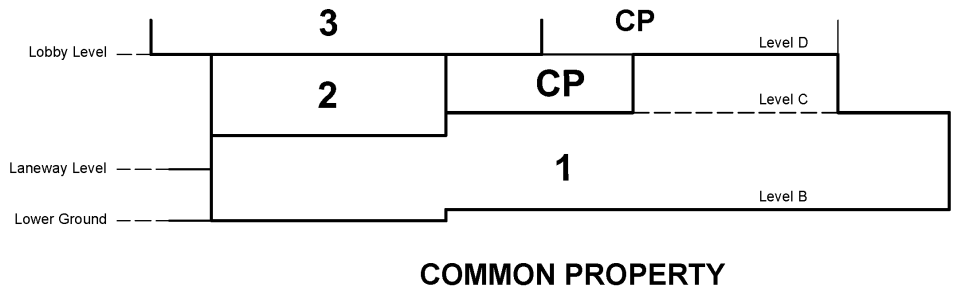

649
CP844970


Scale 1:300



State copyright reserved.

Insert
Plan
Number

SP284675

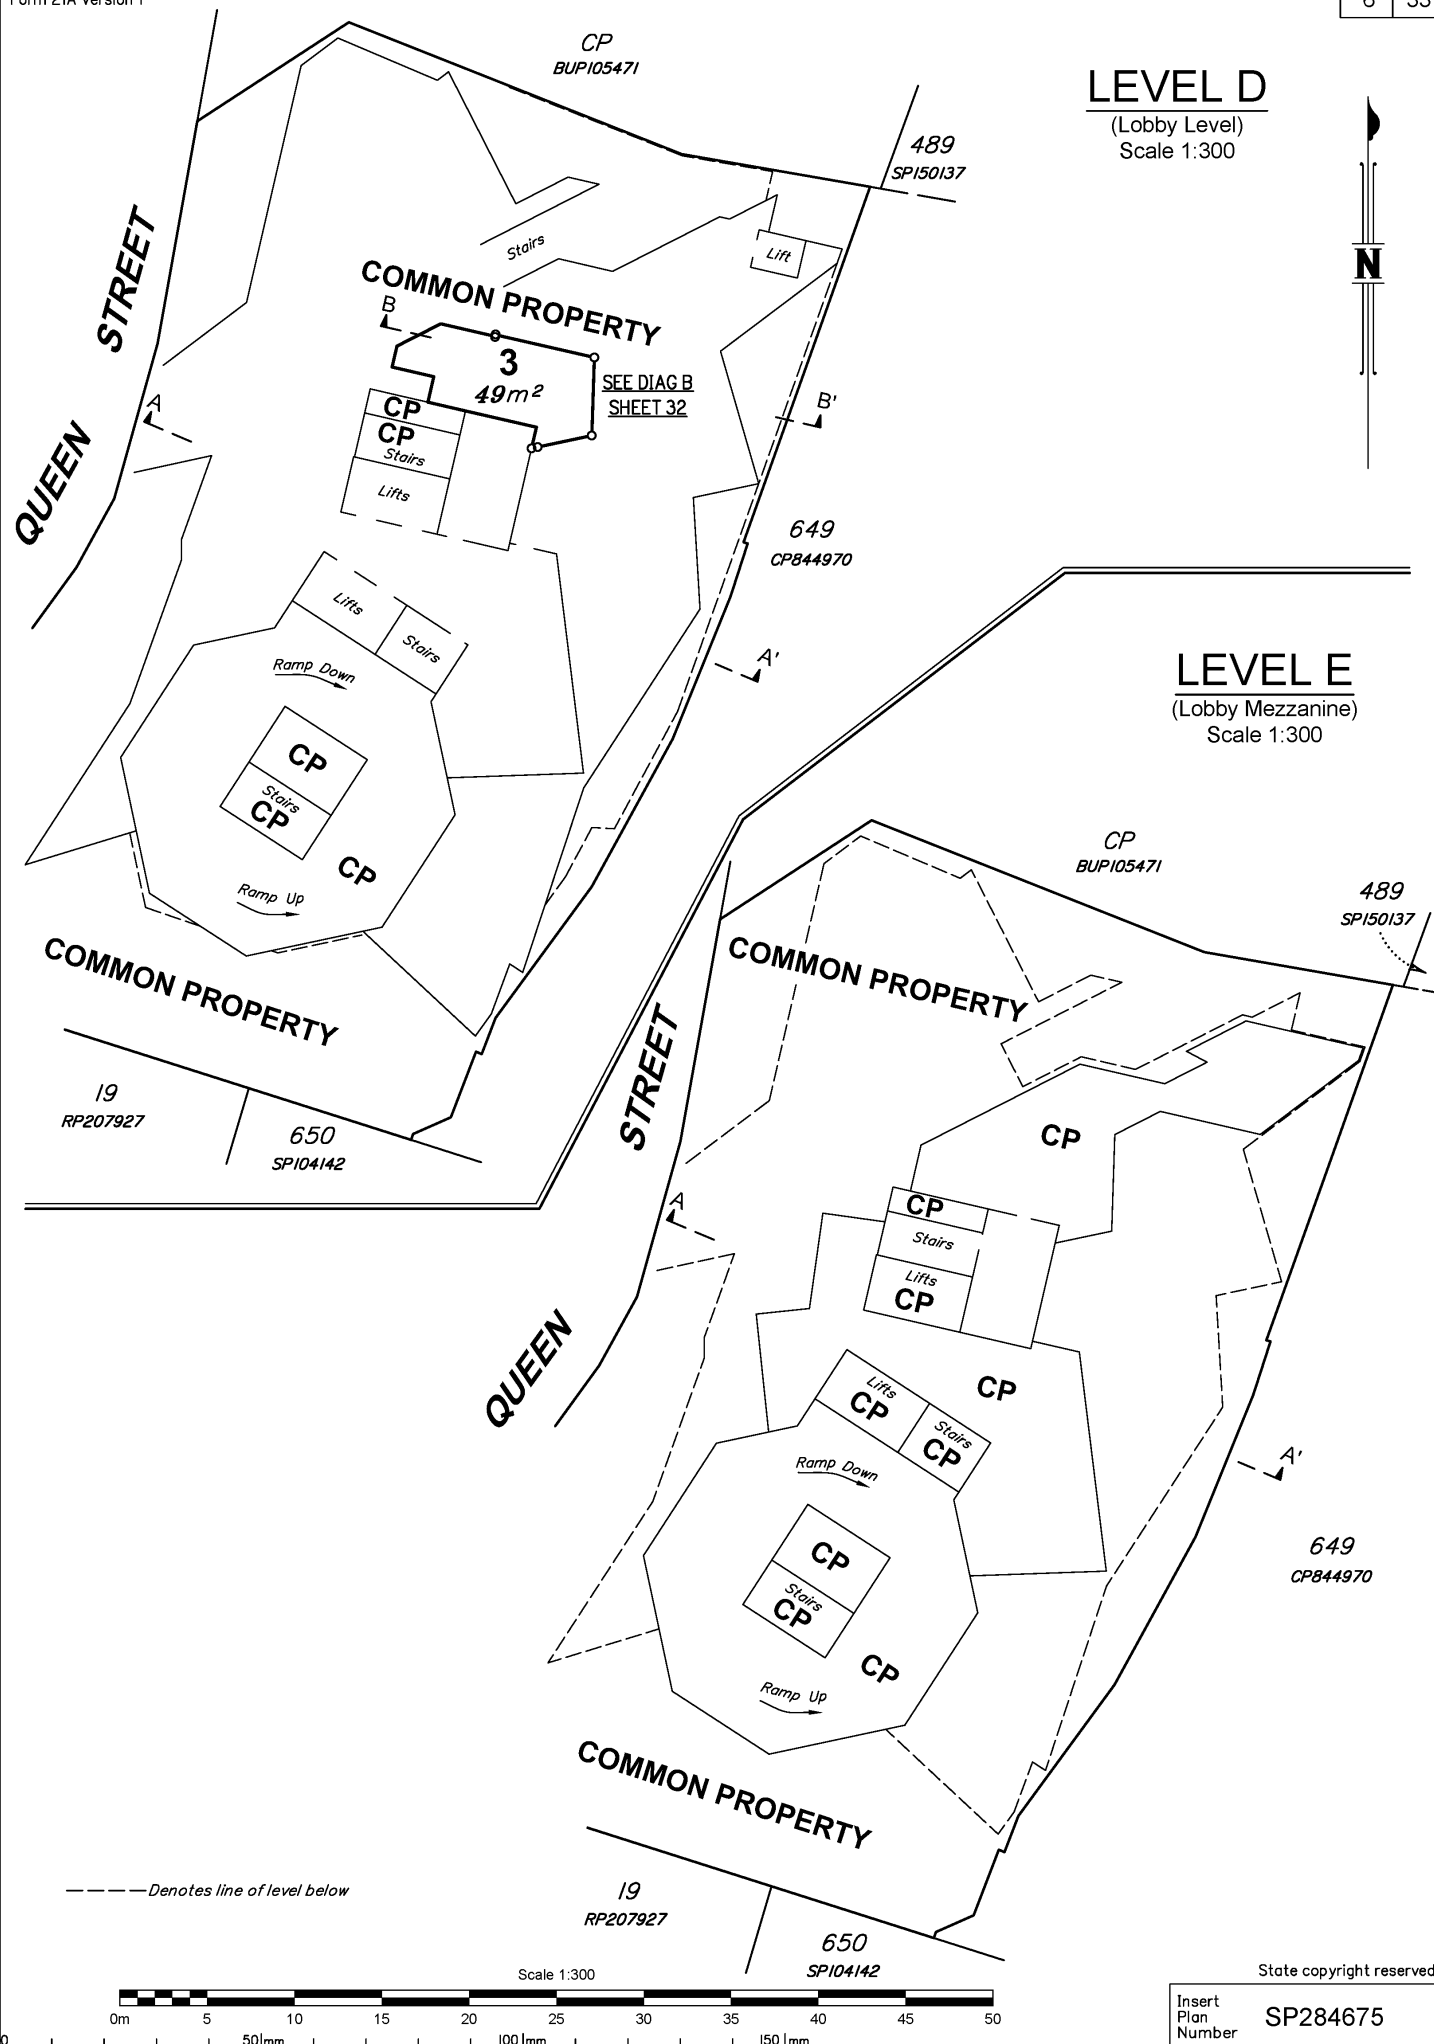


LEVEL F


(Carpark Level 1)
Scale 1:300



LEVEL G

(Carpark Level 2)
Scale 1:300

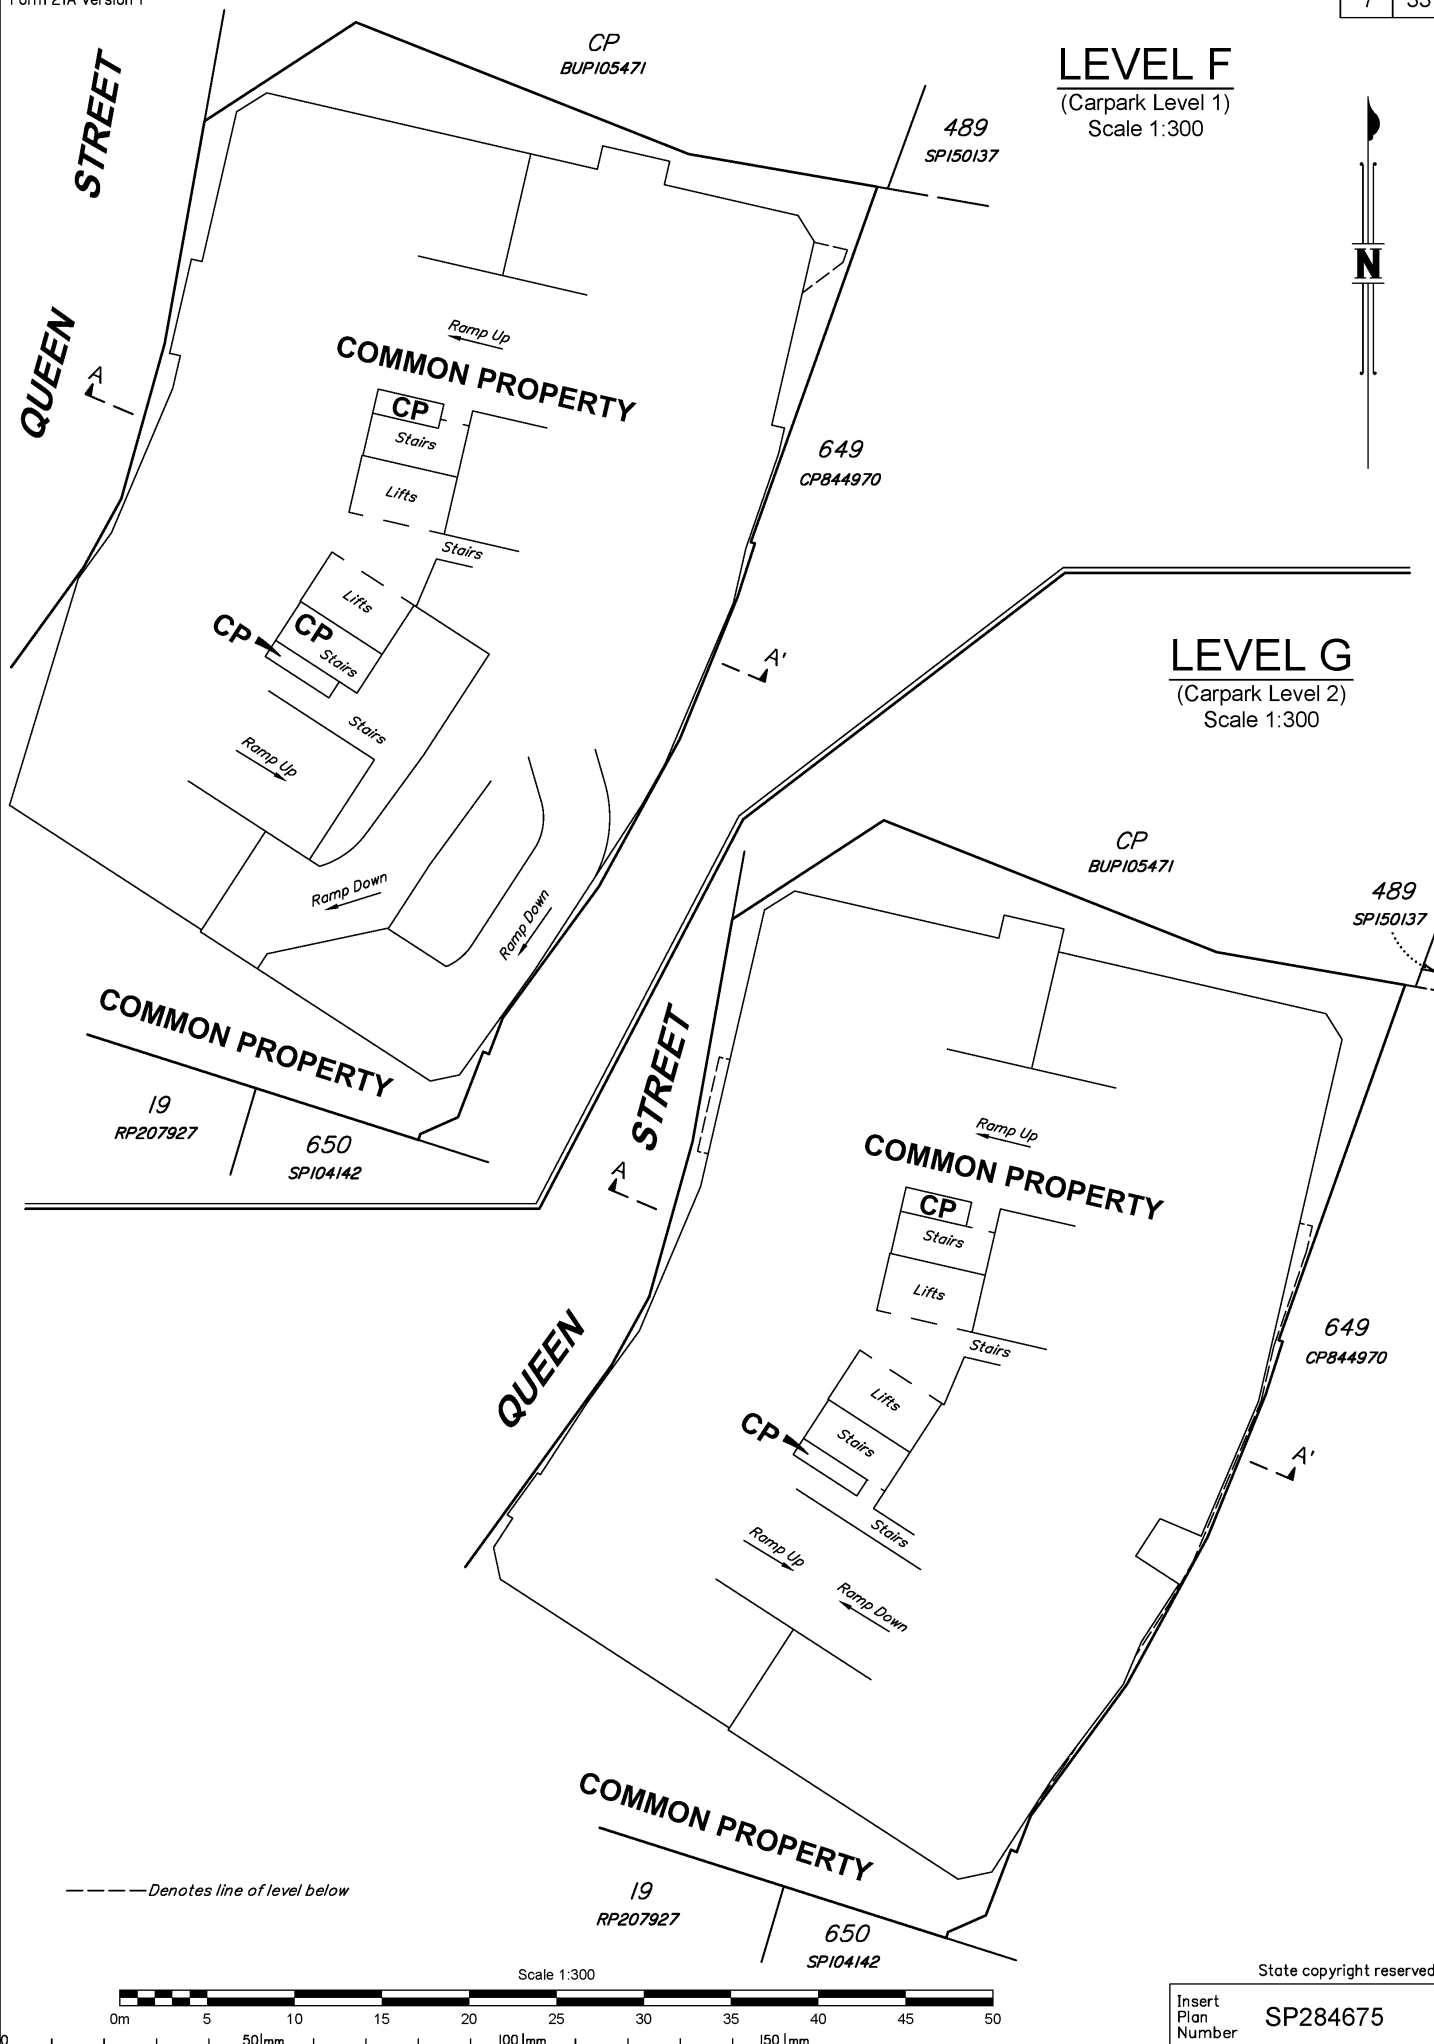

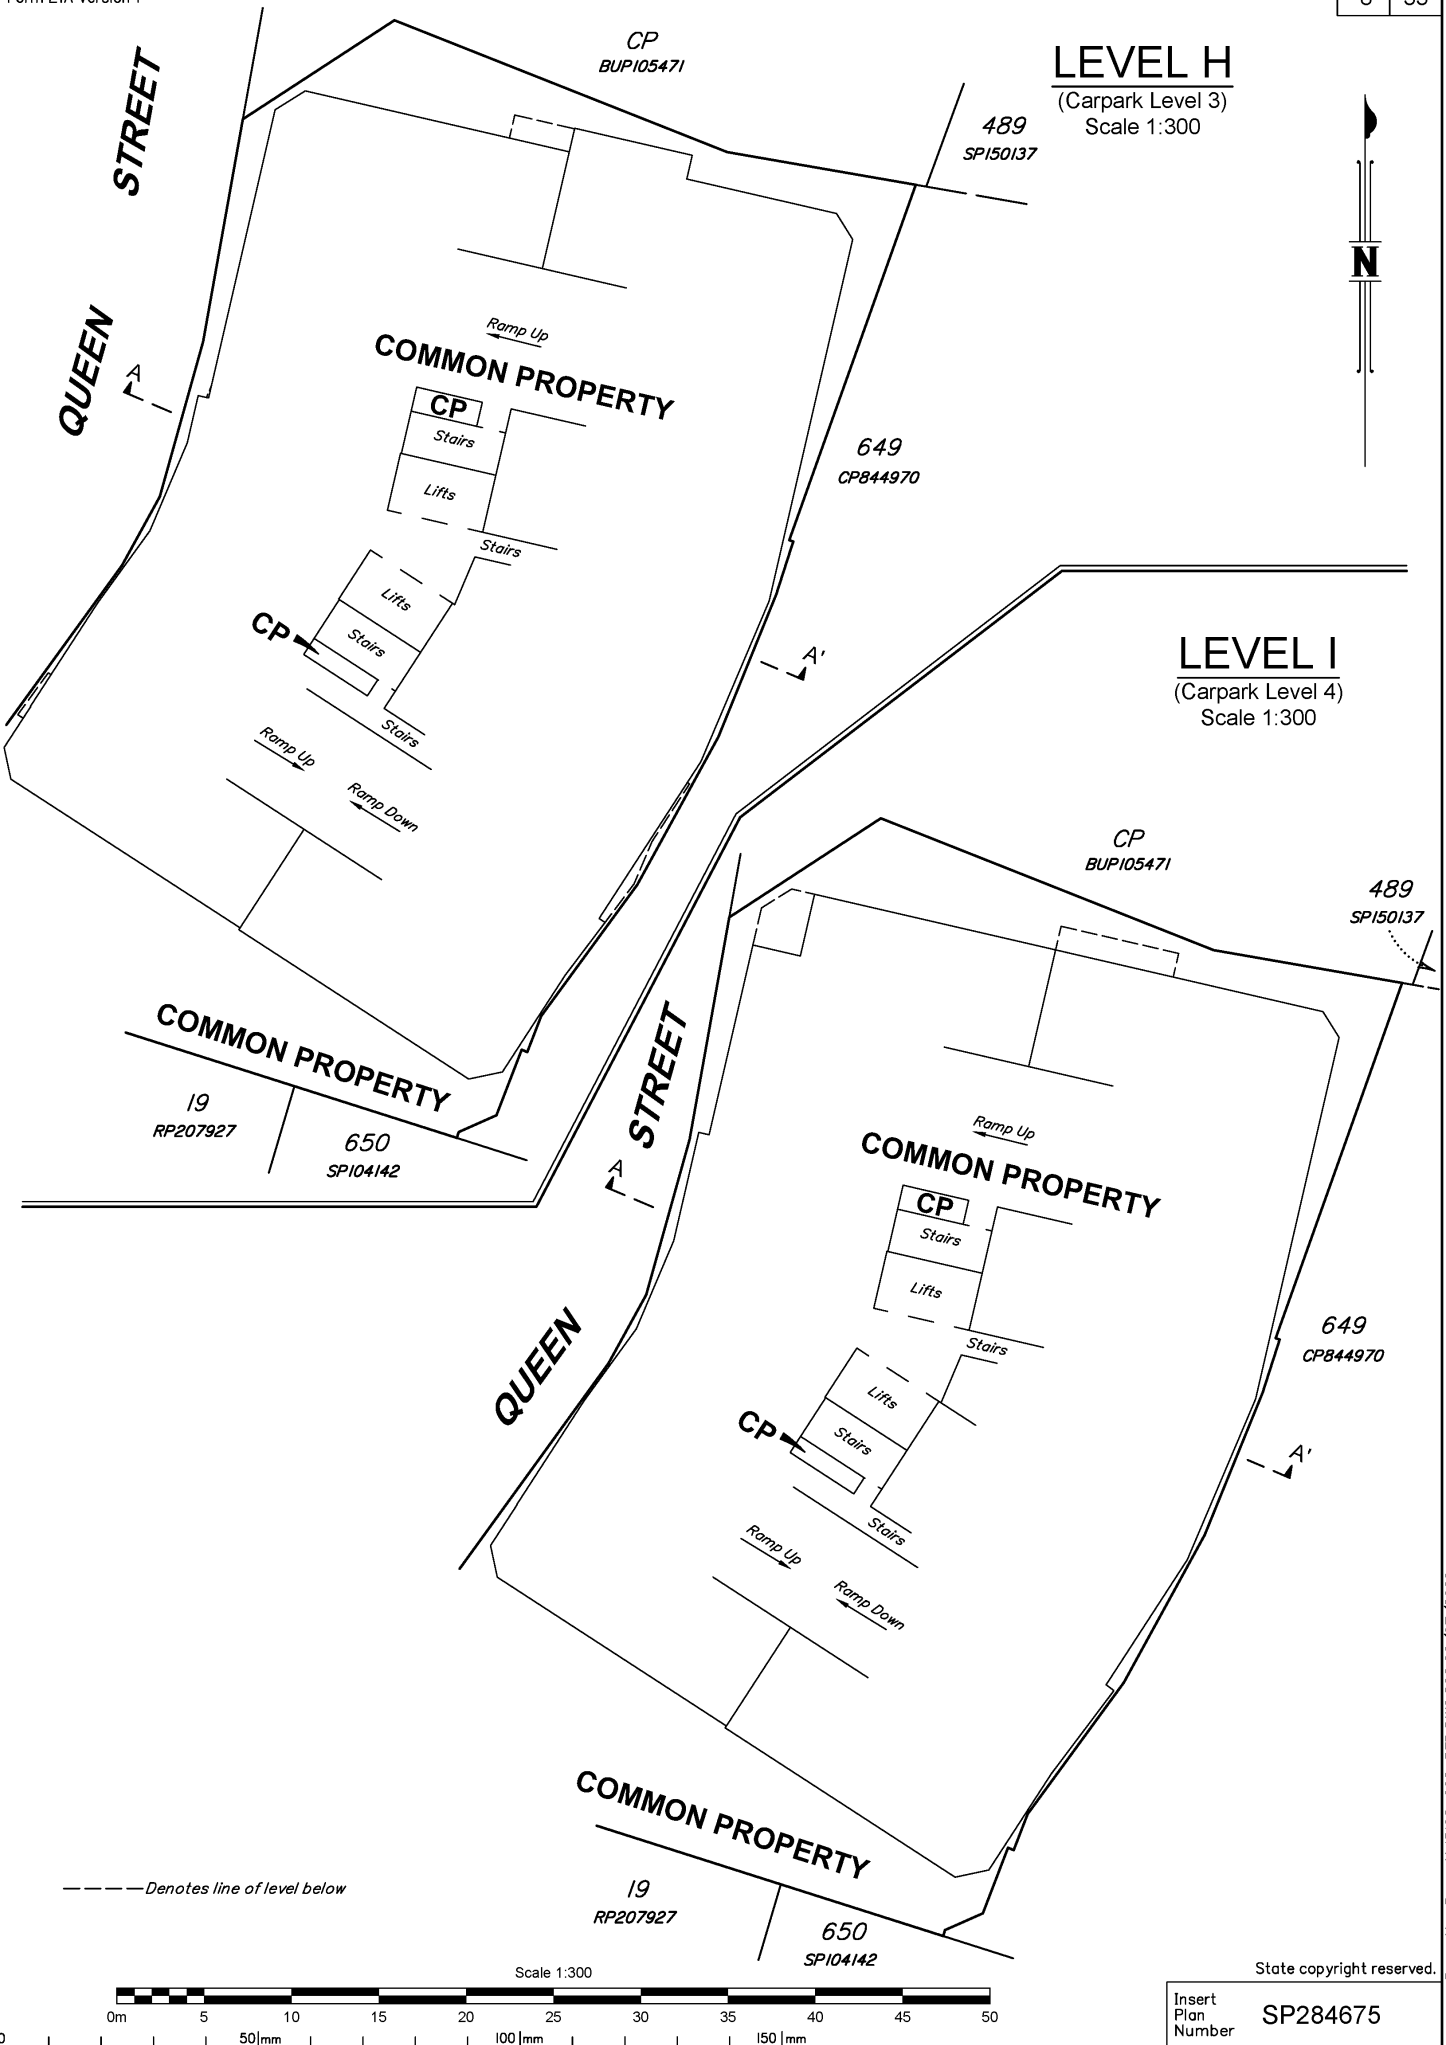

CP
BUP105471

LEVEL J
(Carpark Level 5)
Scale 1:300

489
SPI50137

649
CP844970

LEVEL K
(Carpark Level 6)
Scale 1:300

CP
BUP105471

489
SPI50137

649
CP844970

650
SPI04142

19
RP207927

QUEEN STREET

QUEEN STREET

QUEEN STREET

COMMON PROPERTY

COMMON PROPERTY

COMMON PROPERTY

COMMON PROPERTY

CP

Stairs

Lifts

Ramp Up

Stairs

CP

Stairs

Lifts

Ramp Up

Stairs

Ramp Down

CP

Stairs

Lifts

Ramp Up

Stairs

CP

Stairs

Lifts

Stairs

Ramp Down

--- Denotes line of level below

Scale 1:300



State copyright reserved.

Insert
Plan
Number
SP284675


CP
BUP105471

LEVEL L
(Pool Pump Room)
Scale 1:300



QUEEN STREET

COMMON PROPERTY

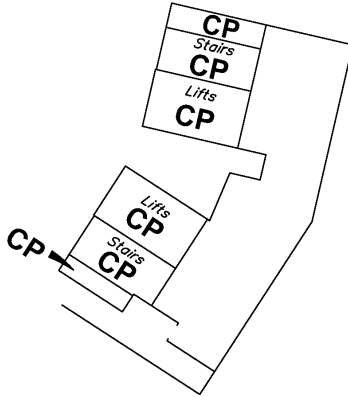

489
SPI50137

649
CP844970

LEVEL M
(Recreation Deck Level)
Scale 1:300

CP
BUP105471

489
SPI50137


COMMON PROPERTY

19
RP207927

650
SPI04142

QUEEN STREET

COMMON PROPERTY

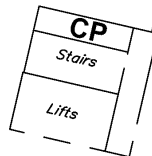

649
CP844970

QUEEN STREET

COMMON PROPERTY

19
RP207927

650
SPI04142


--- Denotes line of level below

Scale 1:300



State copyright reserved.

Insert
Plan
Number
SP284675

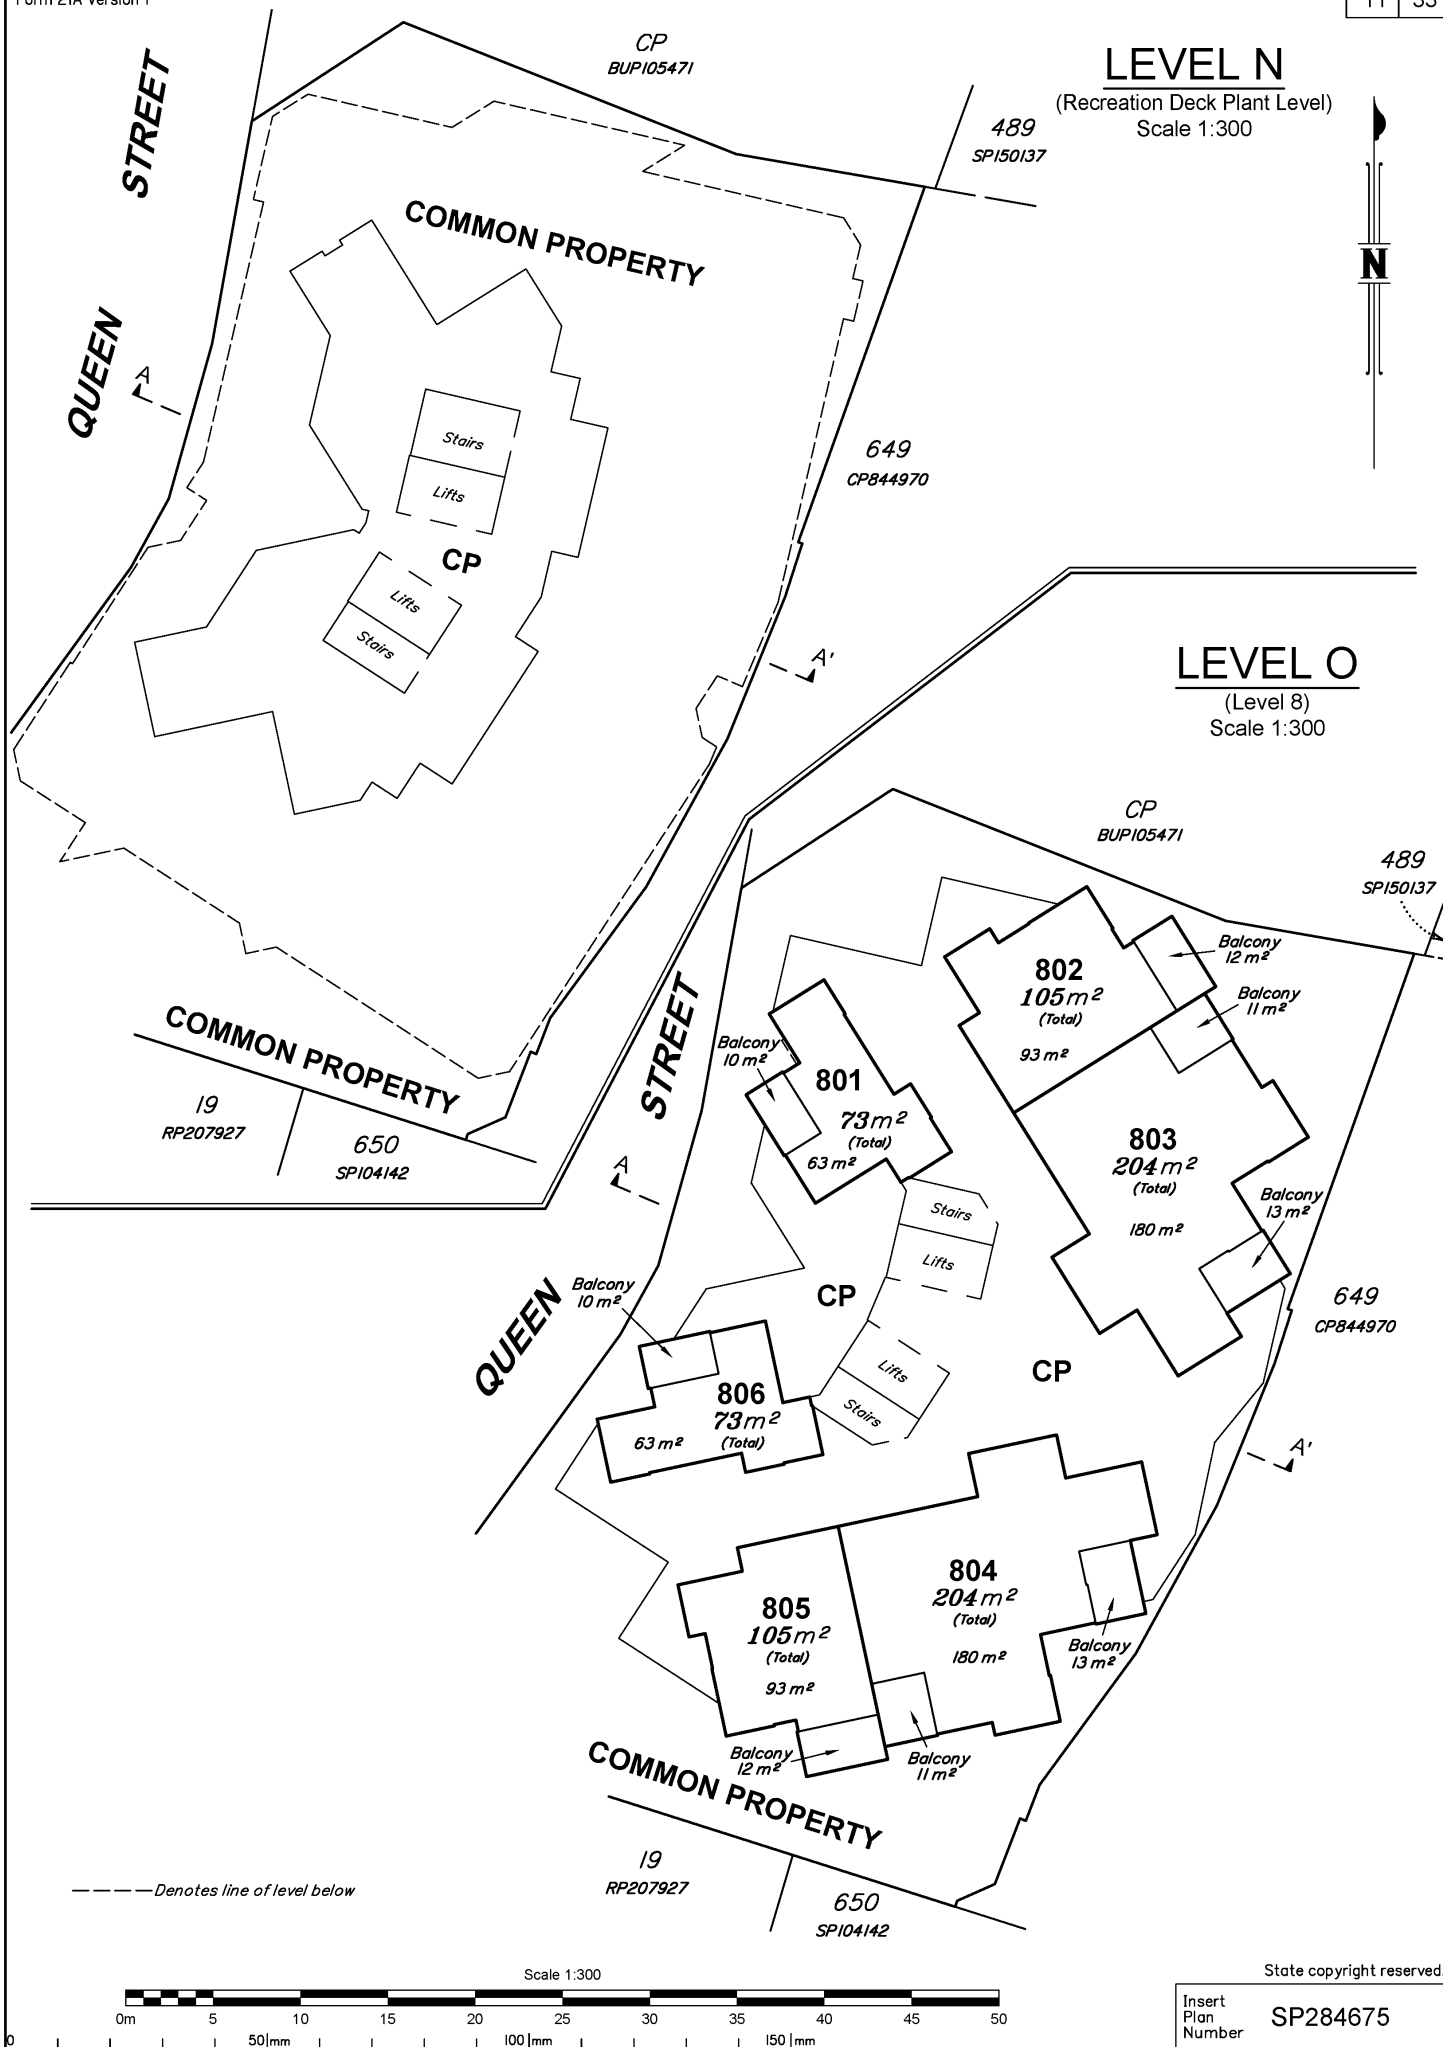

LEVEL P

(Level 9)
Scale 1:300

COMMON
PROPERTY

LEVEL Q


(Level 10)
Scale 1:300

COMMON PROPERTY

COMMON
PROPERTY

--- Denotes line of level below

Scale 1:300

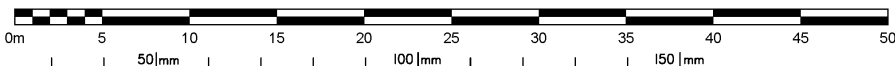

State copyright reserved.

Insert
Plan
Number
SP284675

LEVEL R

(Level 11)
Scale 1:300

COMMON
PROPERTY


LEVEL S

(Level 12)
Scale 1:300

COMMON PROPERTY

COMMON PROPERTY

COMMON
PROPERTY

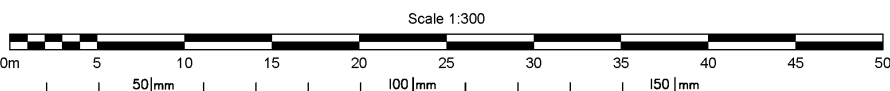

State copyright reserved.

Insert
Plan
Number
SP284675

LEVEL T

(Level 13)
Scale 1:300

COMMON
PROPERTY


LEVEL U

(Level 14)
Scale 1:300

COMMON PROPERTY

COMMON PROPERTY

COMMON
PROPERTY

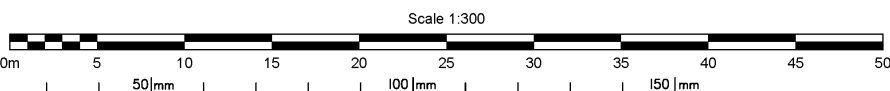

Insert
Plan
Number
SP284675

State copyright reserved.

Bennett + Bennett 15132_008_BFP.DWG SCO 30/07/2023

LEVEL V

(Level 15)
Scale 1:300

COMMON
PROPERTY

LEVEL W

(Level 16)
Scale 1:300


COMMON PROPERTY

COMMON PROPERTY

COMMON
PROPERTY

--- Denotes line of level below

Scale 1:300

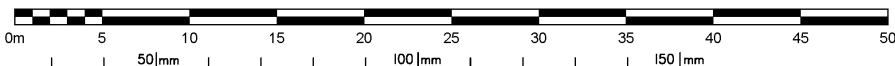

State copyright reserved.

Insert
Plan
Number SP284675

LEVEL X

(Level 17)
Scale 1:300

COMMON
PROPERTY

LEVEL Y

(Level 18)
Scale 1:300

COMMON PROPERTY

COMMON
PROPERTY

--- Denotes line of level below

Scale 1:300



State copyright reserved.

Insert
Plan
Number SP284675

LEVEL Z

(Level 19)
Scale 1:300


COMMON
PROPERTY

LEVEL AA

(Level 20)
Scale 1:300

COMMON PROPERTY

COMMON
PROPERTY

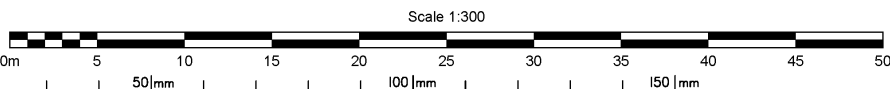

State copyright reserved.

Insert
Plan
Number SP284675

LEVEL AB

(Level 21)
Scale 1:300

COMMON
PROPERTY

LEVEL AC

(Level 22)
Scale 1:300

COMMON
PROPERTY

COMMON
PROPERTY

--- Denotes line of level below

Scale 1:300



State copyright reserved.

Insert
Plan
Number SP284675

LEVEL AD

(Level 23)
Scale 1:300

COMMON
PROPERTY

LEVEL AE

(Level 24)
Scale 1:300

COMMON PROPERTY

COMMON
PROPERTY

--- Denotes line of level below

Scale 1:300



State copyright reserved.

Insert
Plan
Number SP284675

LEVEL AF

(Level 25)
Scale 1:300


COMMON
PROPERTY

LEVEL AG

(Level 26)
Scale 1:300

COMMON
PROPERTY

COMMON
PROPERTY

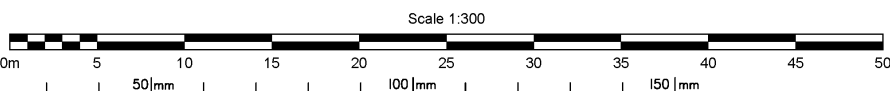

State copyright reserved.

Insert
Plan
Number SP284675

LEVEL AH

(Level 27)
Scale 1:300

COMMON
PROPERTY

LEVEL AI


(Level 28)
Scale 1:300

COMMON
PROPERTY

COMMON
PROPERTY

--- Denotes line of level below

Scale 1:300

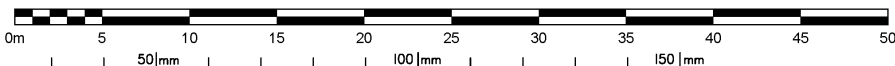

State copyright reserved.

Insert
Plan
Number SP284675

LEVEL AJ

(Level 29)
Scale 1:300

COMMON
PROPERTY

LEVEL AK

(Level 30)
Scale 1:300

COMMON PROPERTY

COMMON
PROPERTY

--- Denotes line of level below

Scale 1:300



State copyright reserved.

Insert
Plan
Number SP284675

LEVEL AL

(Level 31)
Scale 1:300


COMMON
PROPERTY

LEVEL AM

(Level 32)
Scale 1:300

COMMON PROPERTY

COMMON
PROPERTY

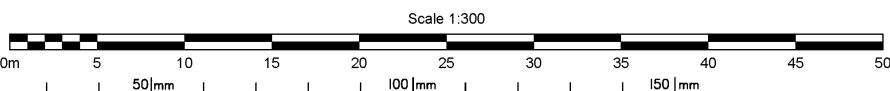

State copyright reserved.

Insert
Plan
Number SP284675

LEVEL AN

(Level 33)
Scale 1:300

COMMON
PROPERTY

LEVEL AO

(Level 34)
Scale 1:300


COMMON PROPERTY

COMMON PROPERTY

COMMON
PROPERTY

--- Denotes line of level below

Scale 1:300

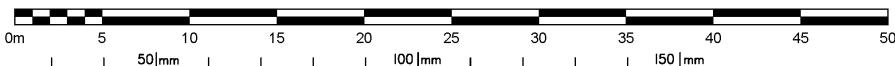

State copyright reserved.

Insert
Plan
Number SP284675

LEVEL AP

(Level 35)
Scale 1:300

COMMON
PROPERTY

LEVEL AQ


(Level 36)
Scale 1:300

COMMON
PROPERTY

COMMON
PROPERTY

--- Denotes line of level below

Scale 1:300

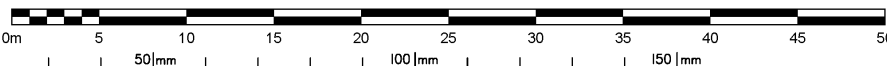

State copyright reserved.

Insert
Plan
Number SP284675

LEVEL AR

(Level 37)
Scale 1:300


COMMON
PROPERTY

LEVEL AS

(Level 38)
Scale 1:300

COMMON PROPERTY

COMMON
PROPERTY

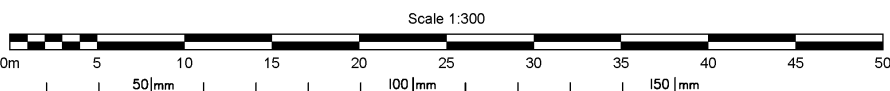

Insert
Plan
Number

SP284675

State copyright reserved.

Bennett + Bennett 15132_008_BFP.DWG SCO 30/07/2023

LEVEL AT

(Level 39)
Scale 1:300

COMMON
PROPERTY

LEVEL AU

(Level 40)
Scale 1:300

COMMON PROPERTY

COMMON
PROPERTY

--- Denotes line of level below

Scale 1:300



State copyright reserved.

Insert
Plan
Number SP284675

LEVEL AV

(Level 41)
Scale 1:300

COMMON
PROPERTY

LEVEL AW

(Level 42)
Scale 1:300

COMMON PROPERTY

COMMON
PROPERTY

--- Denotes line of level below

Scale 1:300



State copyright reserved.

Insert
Plan
Number SP284675

LEVEL AX

(Level 43)
Scale 1:300


COMMON
PROPERTY

LEVEL AY

(Level 44)
Scale 1:300

COMMON PROPERTY

COMMON
PROPERTY

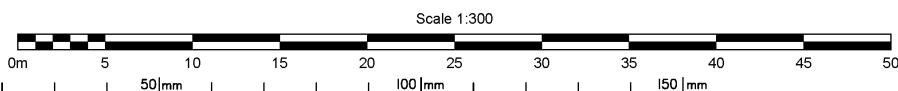

State copyright reserved.

Insert
Plan
Number SP284675

LEVEL AZ

(Level 45)
Scale 1:300


COMMON
PROPERTY

LEVEL BA

(Level 46)
Scale 1:300

COMMON PROPERTY

COMMON
PROPERTY

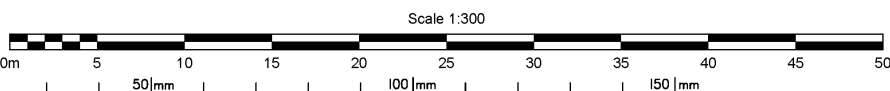

Insert
Plan
Number
SP284675

State copyright reserved.


Bennett + Bennett 15132_008_BFP.DWG SCO 30/07/2023

LEVEL BB

(Level 47)
Scale 1:300



**COMMON
PROPERTY**

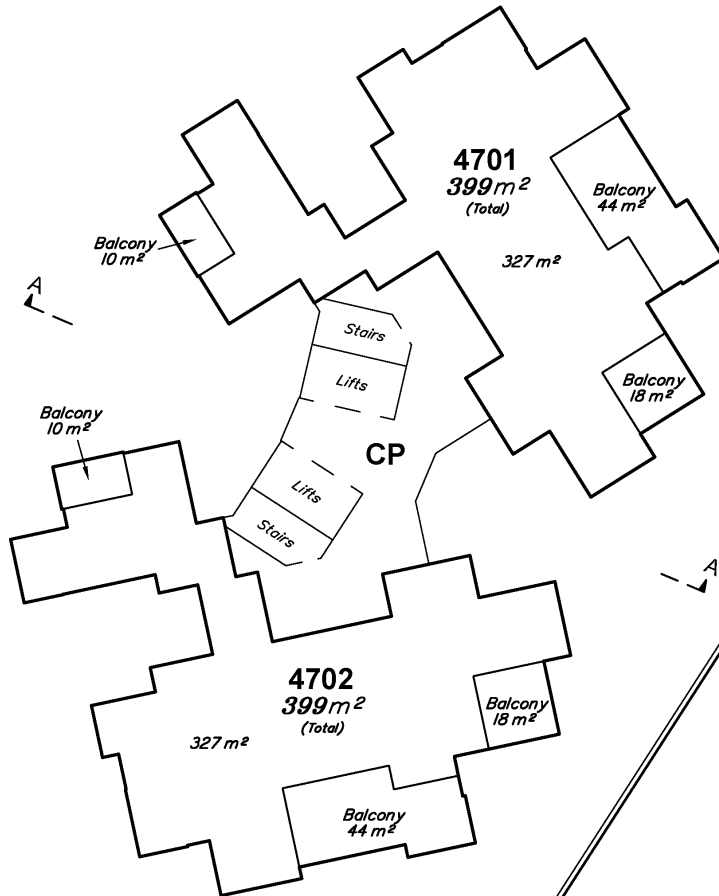


LEVEL BC

(Roof Plant Level)
Scale 1:300

COMMON PROPERTY

COMMON PROPERTY

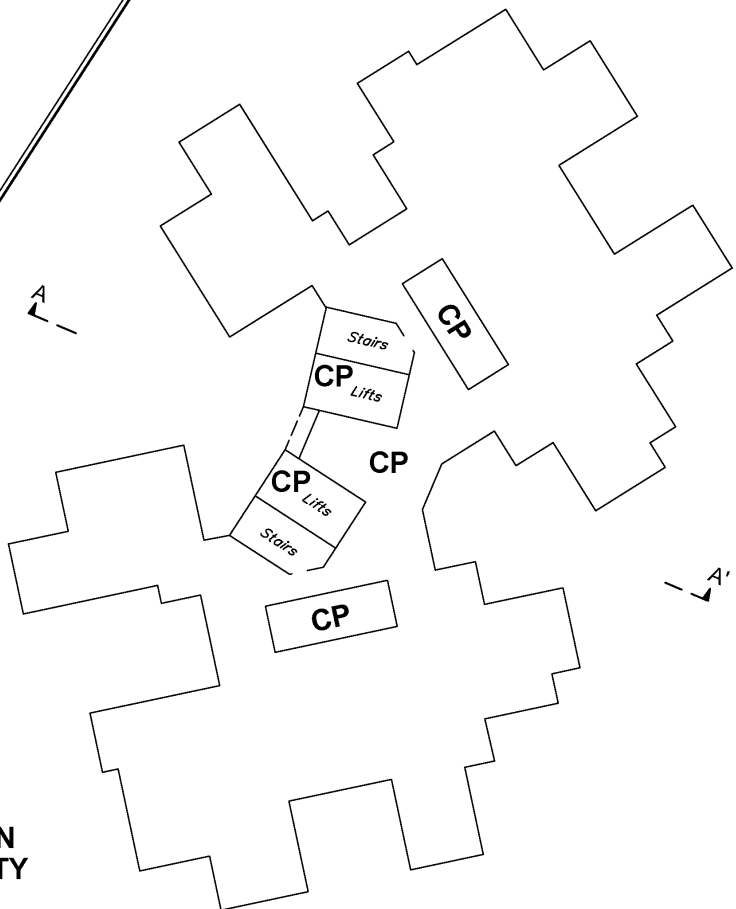

**COMMON
PROPERTY**

--- Denotes line of level below

Scale 1:300



State copyright reserved.

Insert
Plan
Number **SP284675**